


For Leasing Information Contact:

Steve Butler  
Engel Realty  
951 18th Street South, Suite 200  
Birmingham, AL 35205  
Phone: (205) 939-8217  
Fax: (205) 939-6817  
sbutler@engelrealty.com  
www.LeaseBham.com

11,110 sf

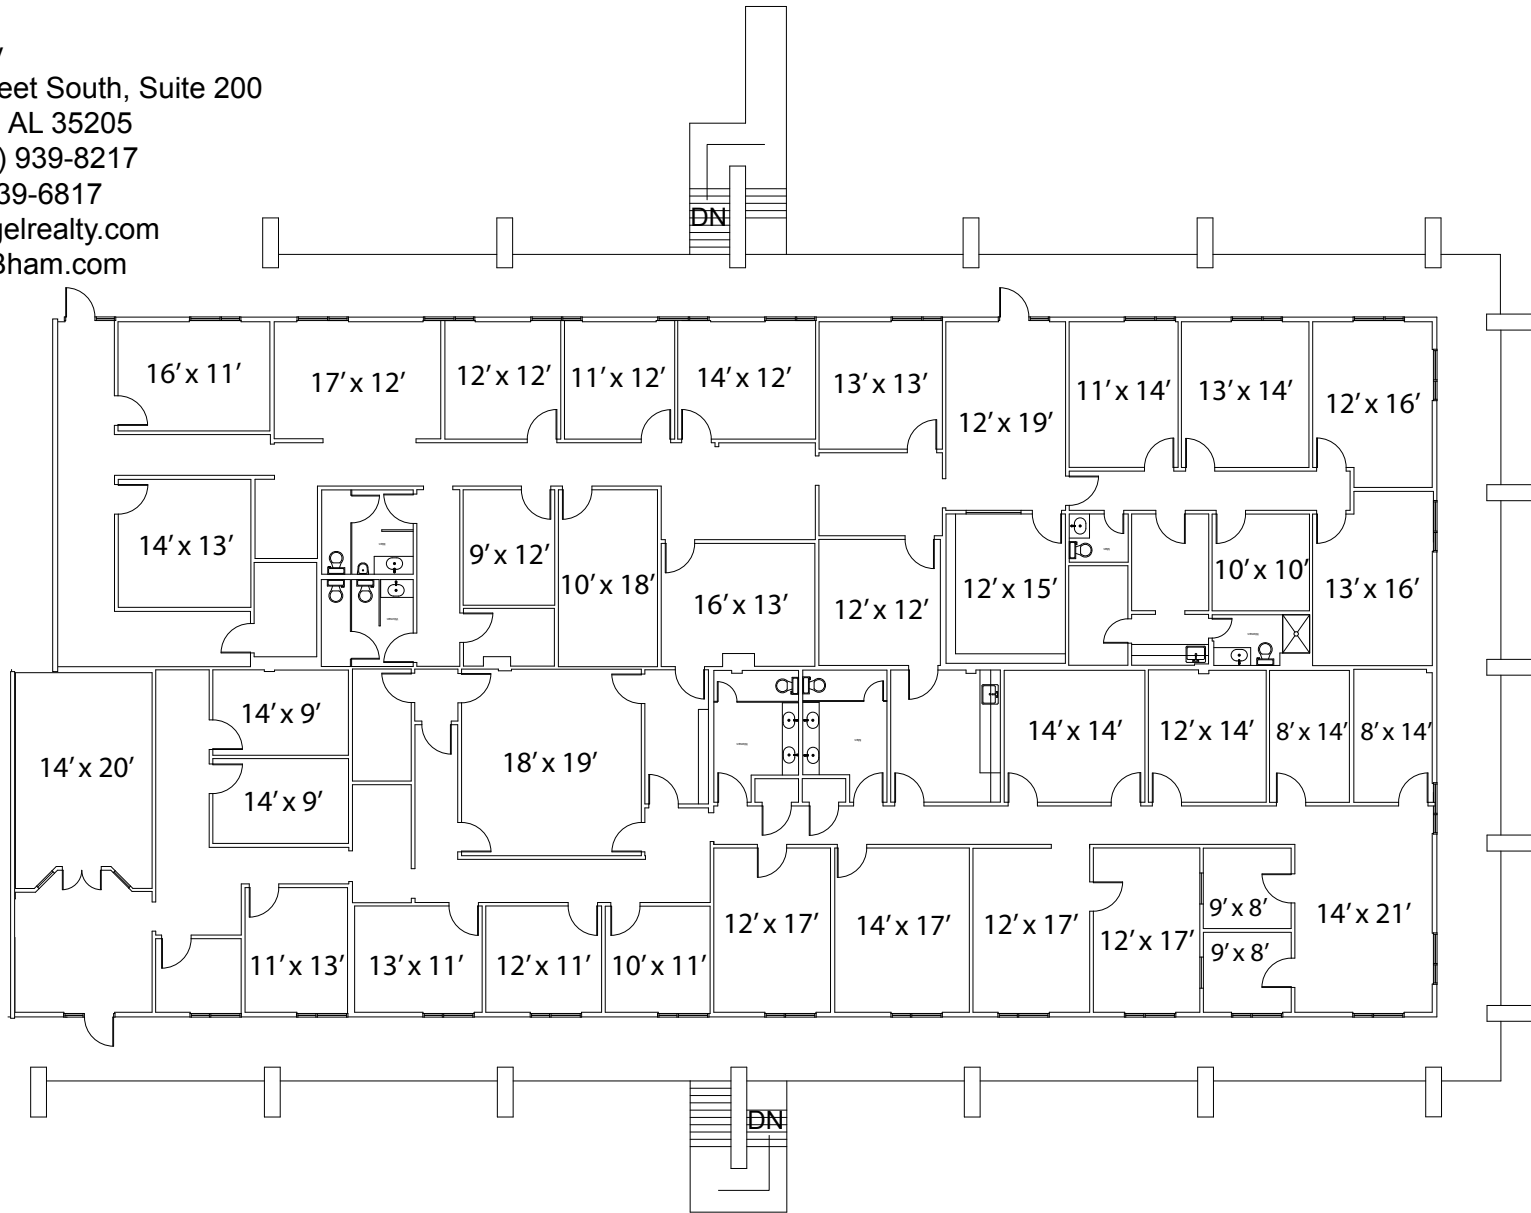

Disclaimer: The above floor plan is not to scale. The available space shown is believed to be correct but is subject to change.



2ND FLOOR - Suite 213  
651 BUILDING  
651 BEACON PARKWAY  
BIRMINGHAM, AL. 35209



American Building Calculations  
2209 Collier Parkway, Suite 118  
Land O Lakes, FL. 34639  
Phone: 813.600.5472  
<http://www.abcalc.biz>

Measured by:	FR	05/07
Drawn by:	JM	07/07