


For Leasing Information Contact:

Steve Butler
Engel Realty
951 18th Street South, Suite 200
Birmingham, AL 35205
Phone: (205) 939-8217
Fax: (205) 939-6817
sbutler@engelrealty.com
www.LeaseBham.com

11,110 sf

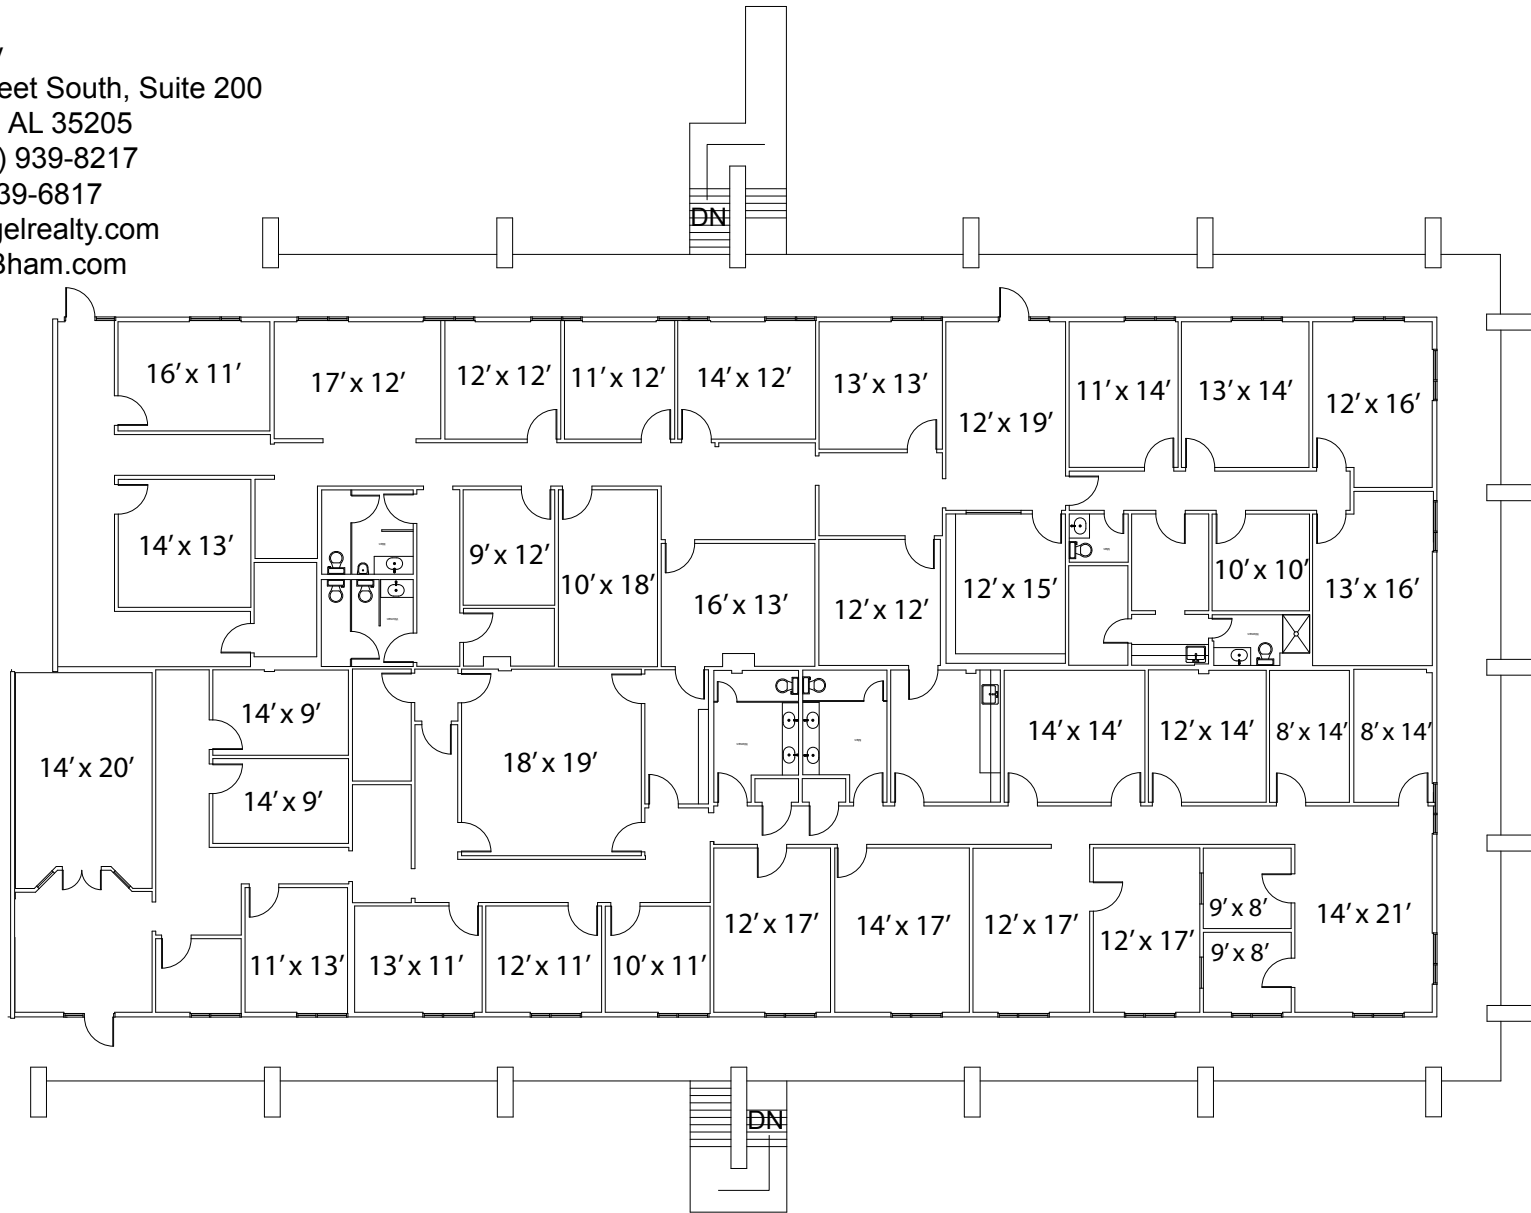

Disclaimer: The above floor plan is not to scale. The available space shown is believed to be correct but is subject to change.



2ND FLOOR - Suite 213
651 BUILDING
651 BEACON PARKWAY
BIRMINGHAM, AL. 35209



American Building Calculations
2209 Collier Parkway, Suite 118
Land O Lakes, FL. 34639
Phone: 813.600.5472
<http://www.abcalc.biz>

Measured by:	FR	05/07
Drawn by:	JM	07/07